

RIVERBANK PRECINCT PORT PIRIE

STAGE 1 DESIGN UPDATE

POSTER 1 OF 5



Port Pirie Regional Council has engaged urban designers + landscape architects Jensen PLUS to design improvements around Solomontown Beach

“The Vision for the Riverbank Precinct is for a well-connected, safe and inviting destination that showcases Port Pirie’s location on the doorstep to the Flinders Ranges.”

- Create a landmark destination at the gateway to Port Pirie
- Hub for families, community groups and mountain bikers
- Connected foreshore for pedestrians and cyclists, and those accessing the Southern Flinders Precinct
- Youth-focus with more activities adding to the popular skate park
- Upgrade the main promenade path to 3.4m above sea level for flood protection and disabled access
- Celebrate views to the stunning Flinders Ranges
- Improve facilities for enjoying Solomontown Beach for all people, with varying levels of mobility
- Strengthen the environmental qualities with greening and a microforest

Community feedback is encouraged throughout the project. Visit Council’s website for more information.

RIVERBANK PRECINCT

STAGE 1 DESIGN UPDATE

POSTER 2 OF 5



Feb 2023
Rev: B
P0321
1:500@A1



JENSEN PLUS


Planning
Landscape Architecture
Urban Design
Social Planning



ABOUT THE BEACH DECK AND SHELTER

POSTER 3 OF 5




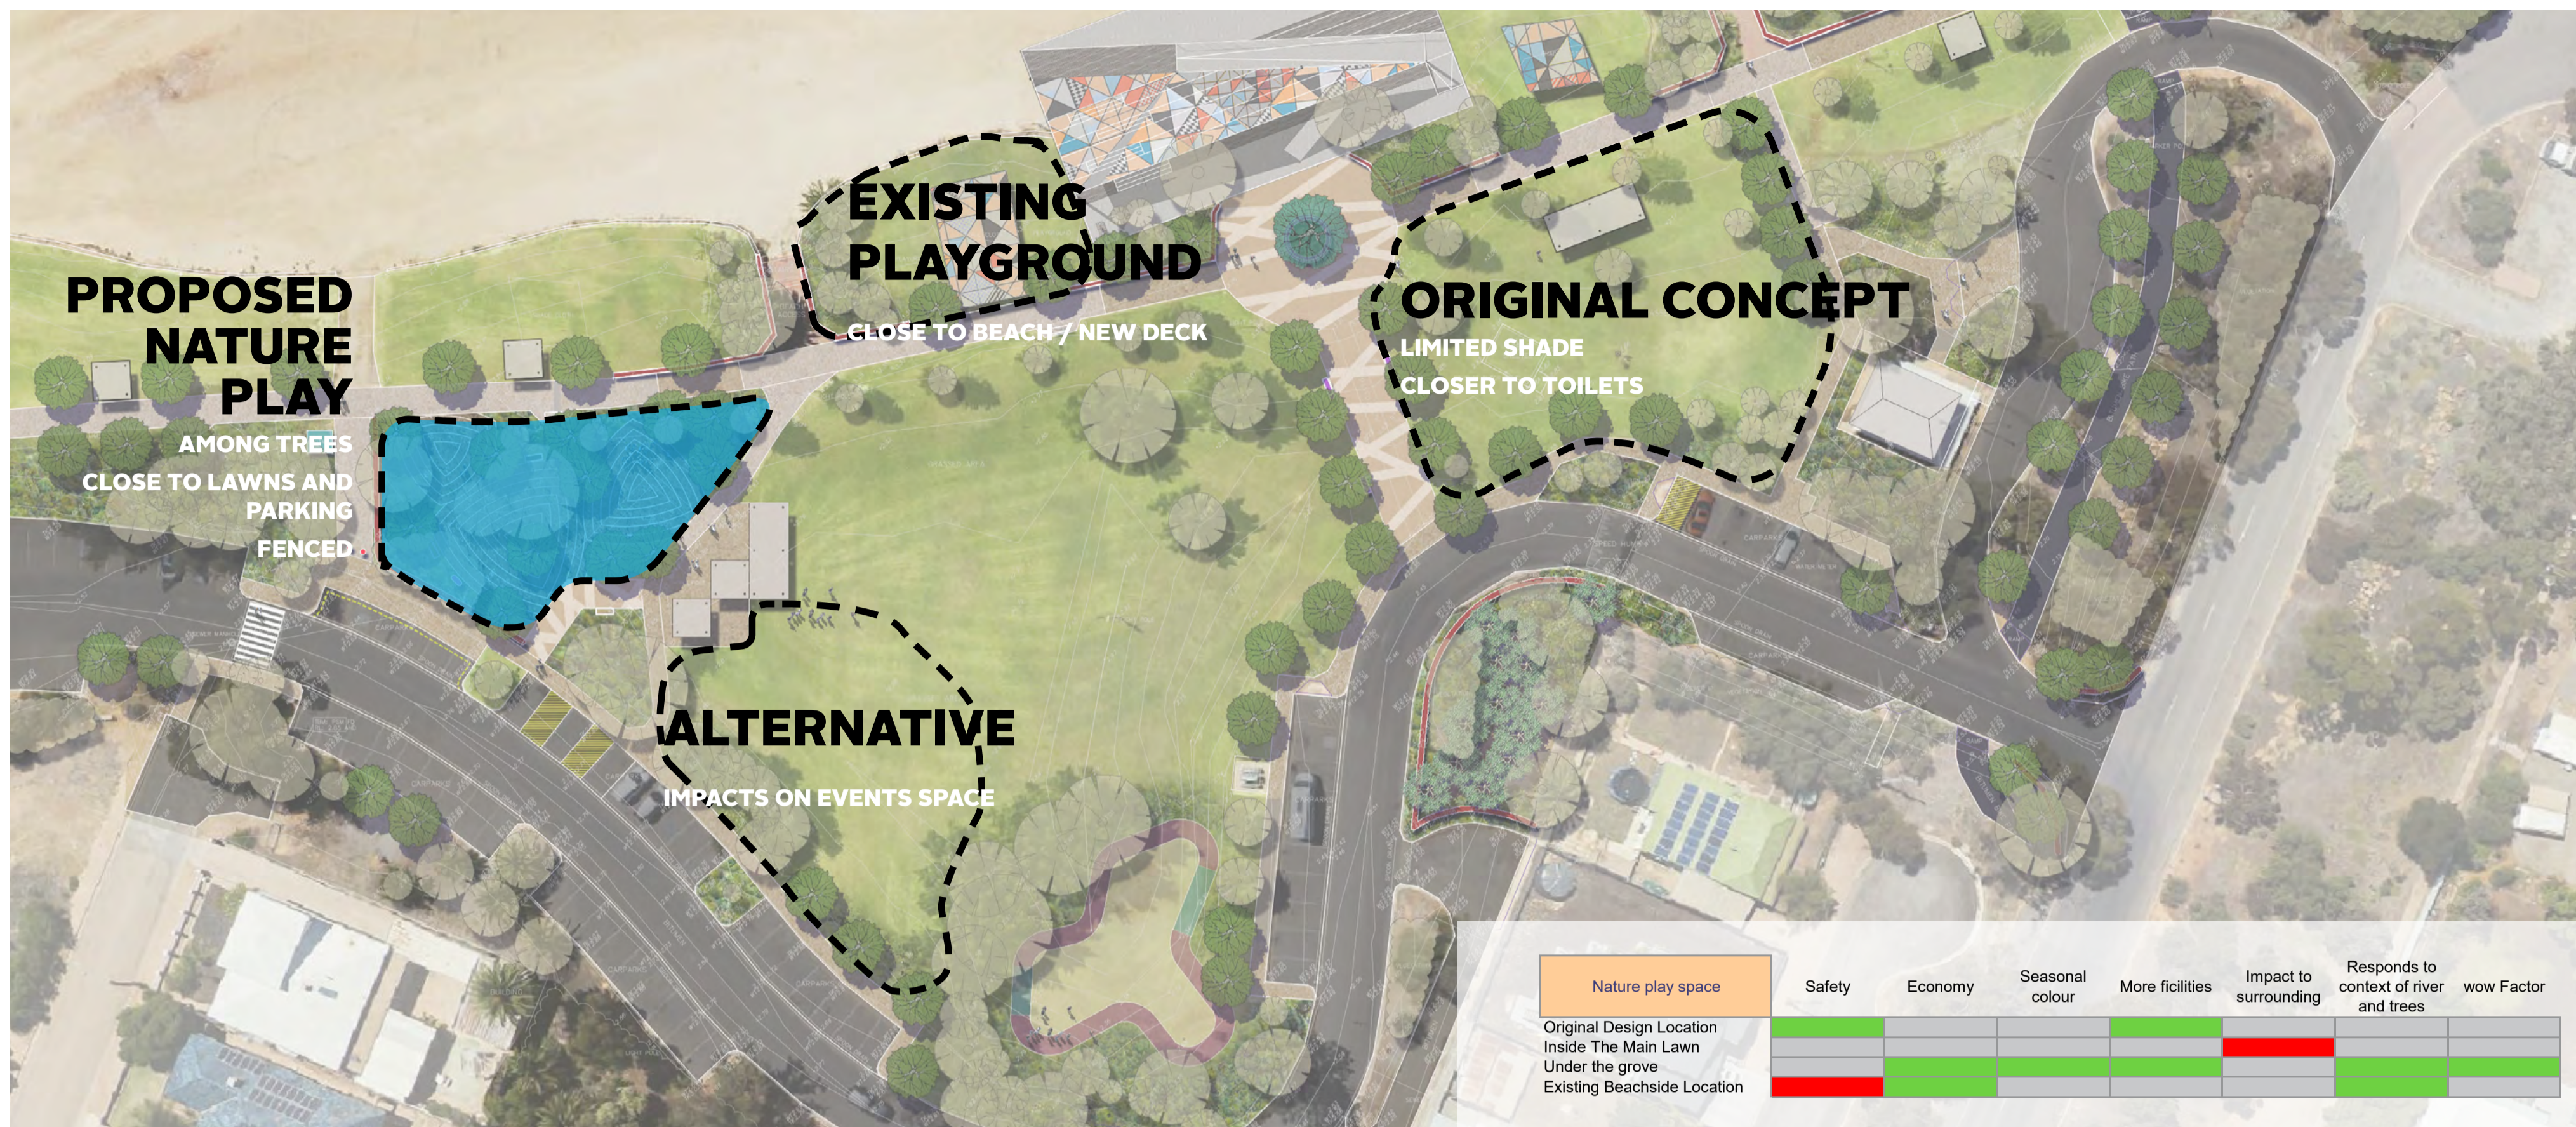

NATURE PLAY SPACE RELOCATED TO SHADY TREADED AREA

POSTER 4 OF 5

RAISING THE PROMENADE PATH TO 3.4M ABOVE SEA LEVEL TO ASSIST WITH COASTAL / FLOOD PROTECTION

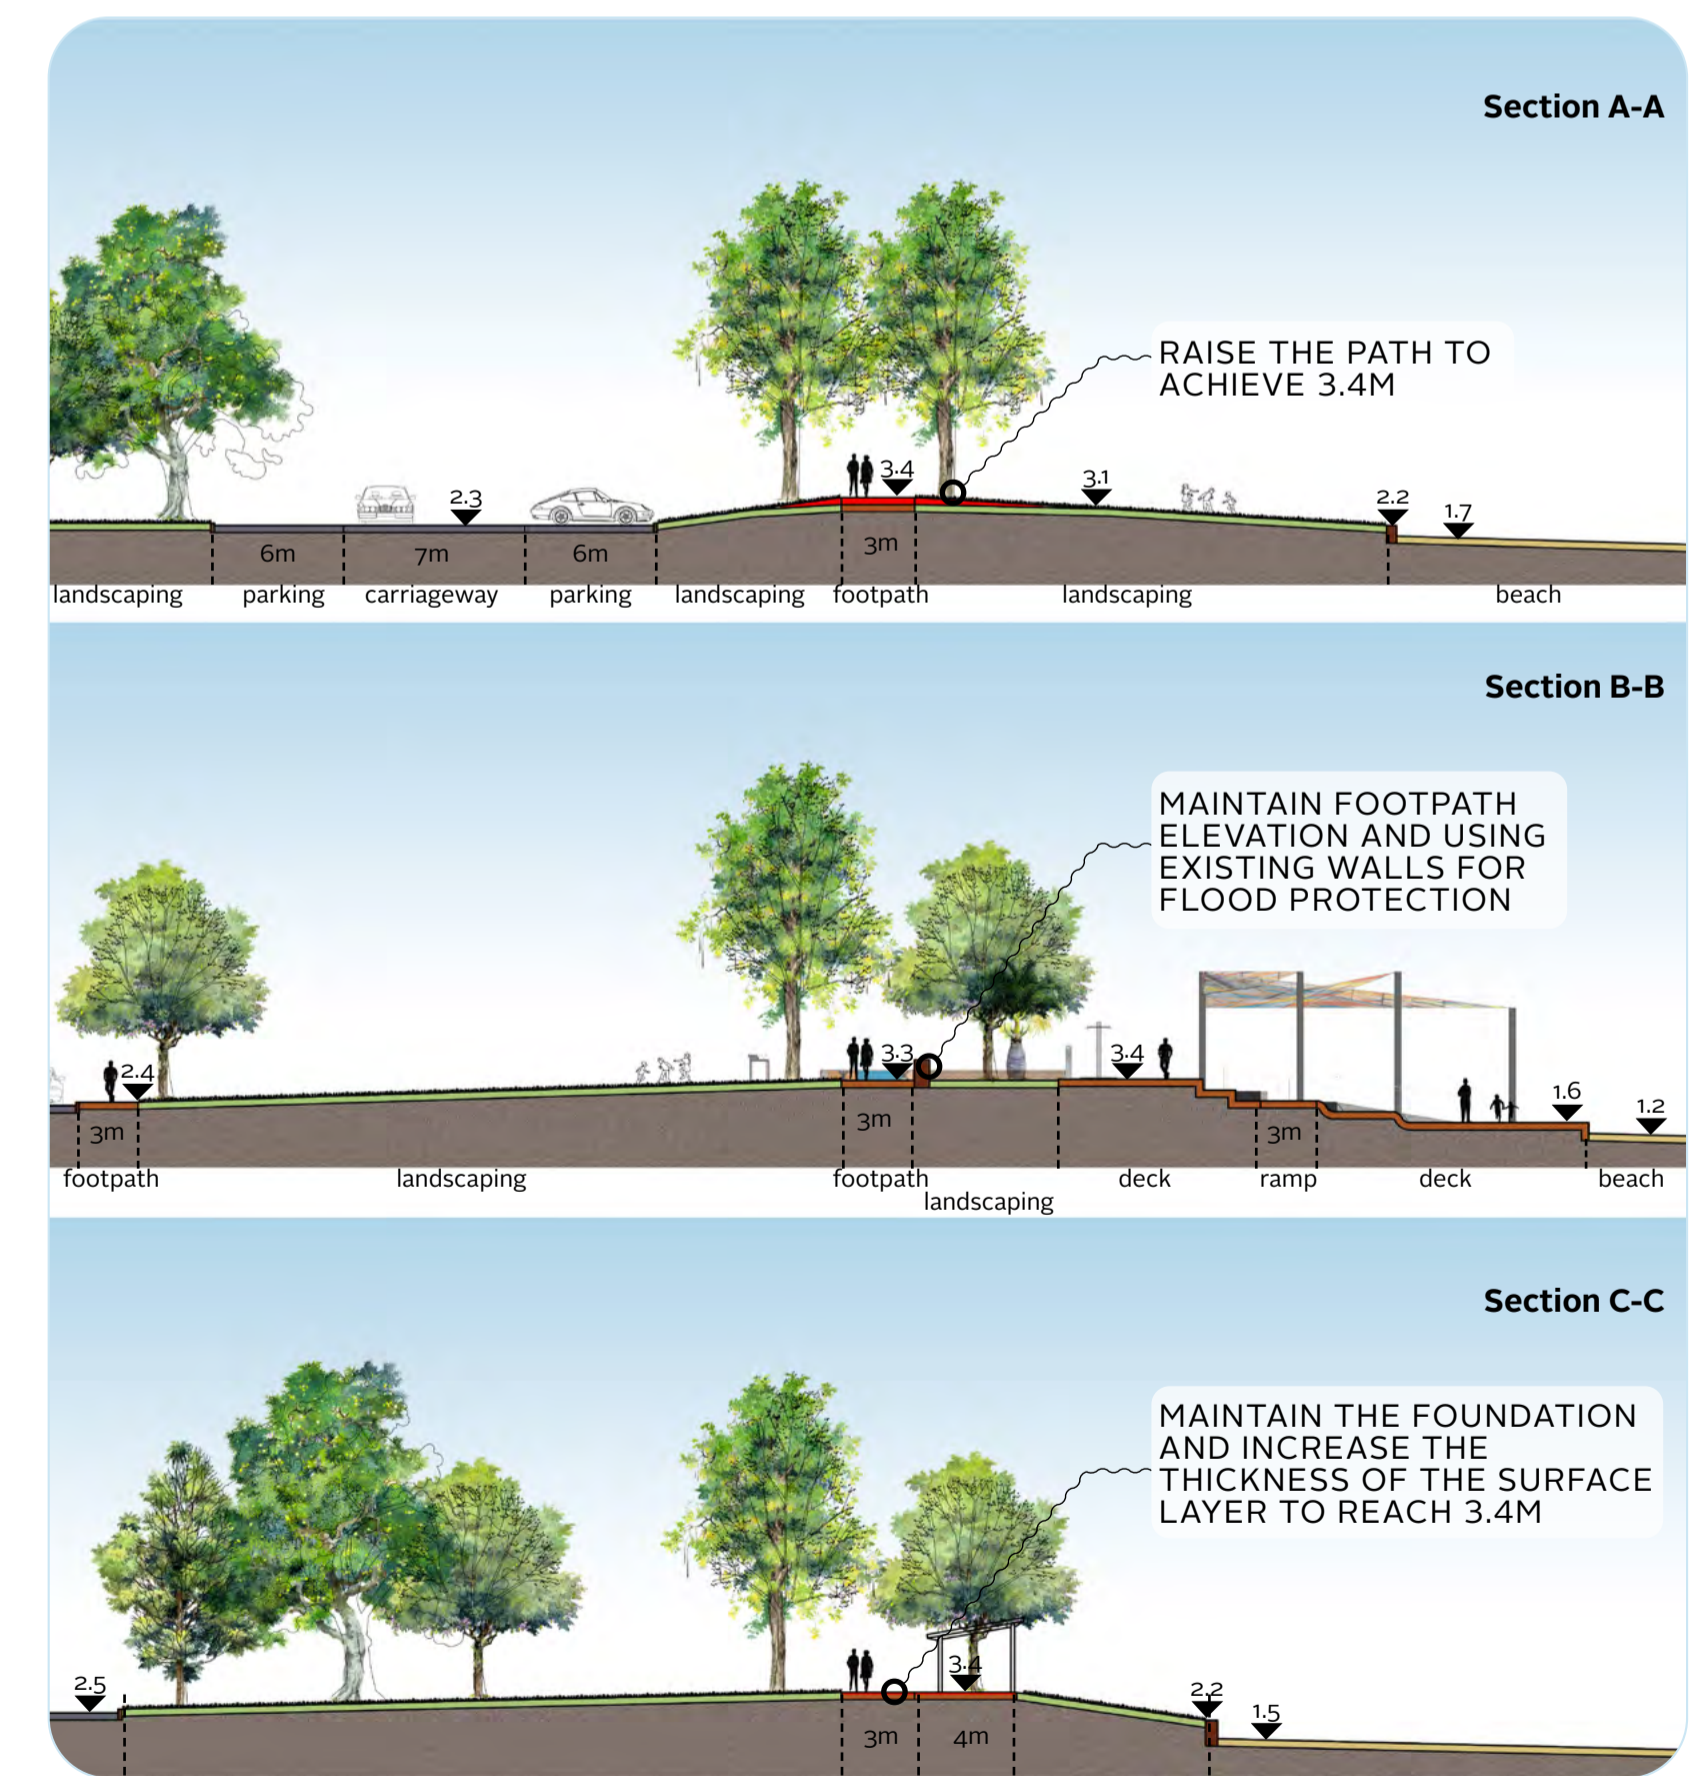


TIME LINE OF DESIGN AND CONSTRUCTION

POSTER 5 OF 5

March 2020

Public consultation process

Community ideas into the development of a Master Plan for the redevelopment of the Riverbank Precinct from the Beach Caravan Park through to Flinders View Park

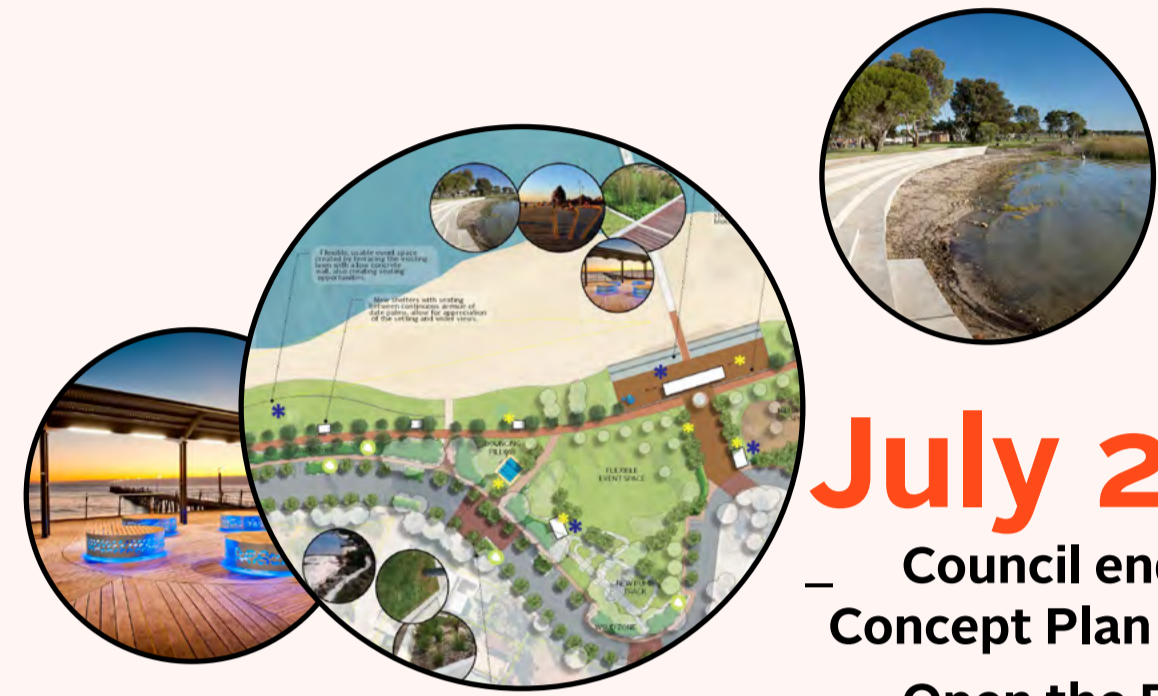

July 2022


Council endorsed Concept Plan for Stage 1 + Open the Public Information Process

The community were invited to view the Concept Plan along with the Strategic Concept for this exciting project

Late 2022

Updated Concept Design for Stage 1

Further concept development and scope refinement, including engineering survey

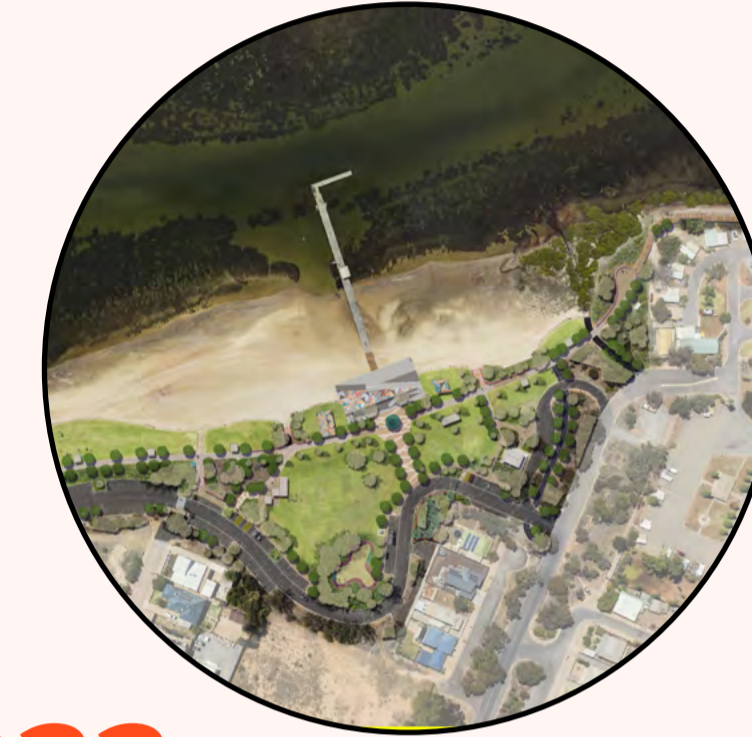

2023

Construction completed Solomontown Beach, The Youth Precinct and The Promenade

March 2021

Initial Strategic Concept Plan

Jensen Plus was engaged to prepare a concept level plan for the Riverbank Precinct from the Beach Caravan Park through to Flinders View Park taking into consideration the feedback received from the community during the public consultation process.

For the purpose of developing the concept, the project was split into stages, with the focus being on the Solomontown Beach area:

Stage 1: Solomontown Beach, The Youth Precinct and The Promenade

Stage 2: The Boat Ramp and Marina Precinct

Stage 3: Flinders View Park



August 2022

Public information

The completion of the Public Information process allowed the expected scope of works to be confirmed so that the detailed design could progress

We are here

February 2023

Public Consultation Event at Riverbank



June 2023

Construction underway in stages - Solomontown Beach, The Youth Precinct and The Promenade